


兵庫県〇〇郡〇〇町〇〇附近 土地現況測量図

平成26年8月20日作成

縮尺 1：1000
単位 メートル

- 凡 例
- 田 コンクリート杭
 - ☒ J R コ ン 杭
 - プラスチック杭
 - △ 仮 杭
 - 計 算 点
 - ◎ 赤 ペ ン キ 印

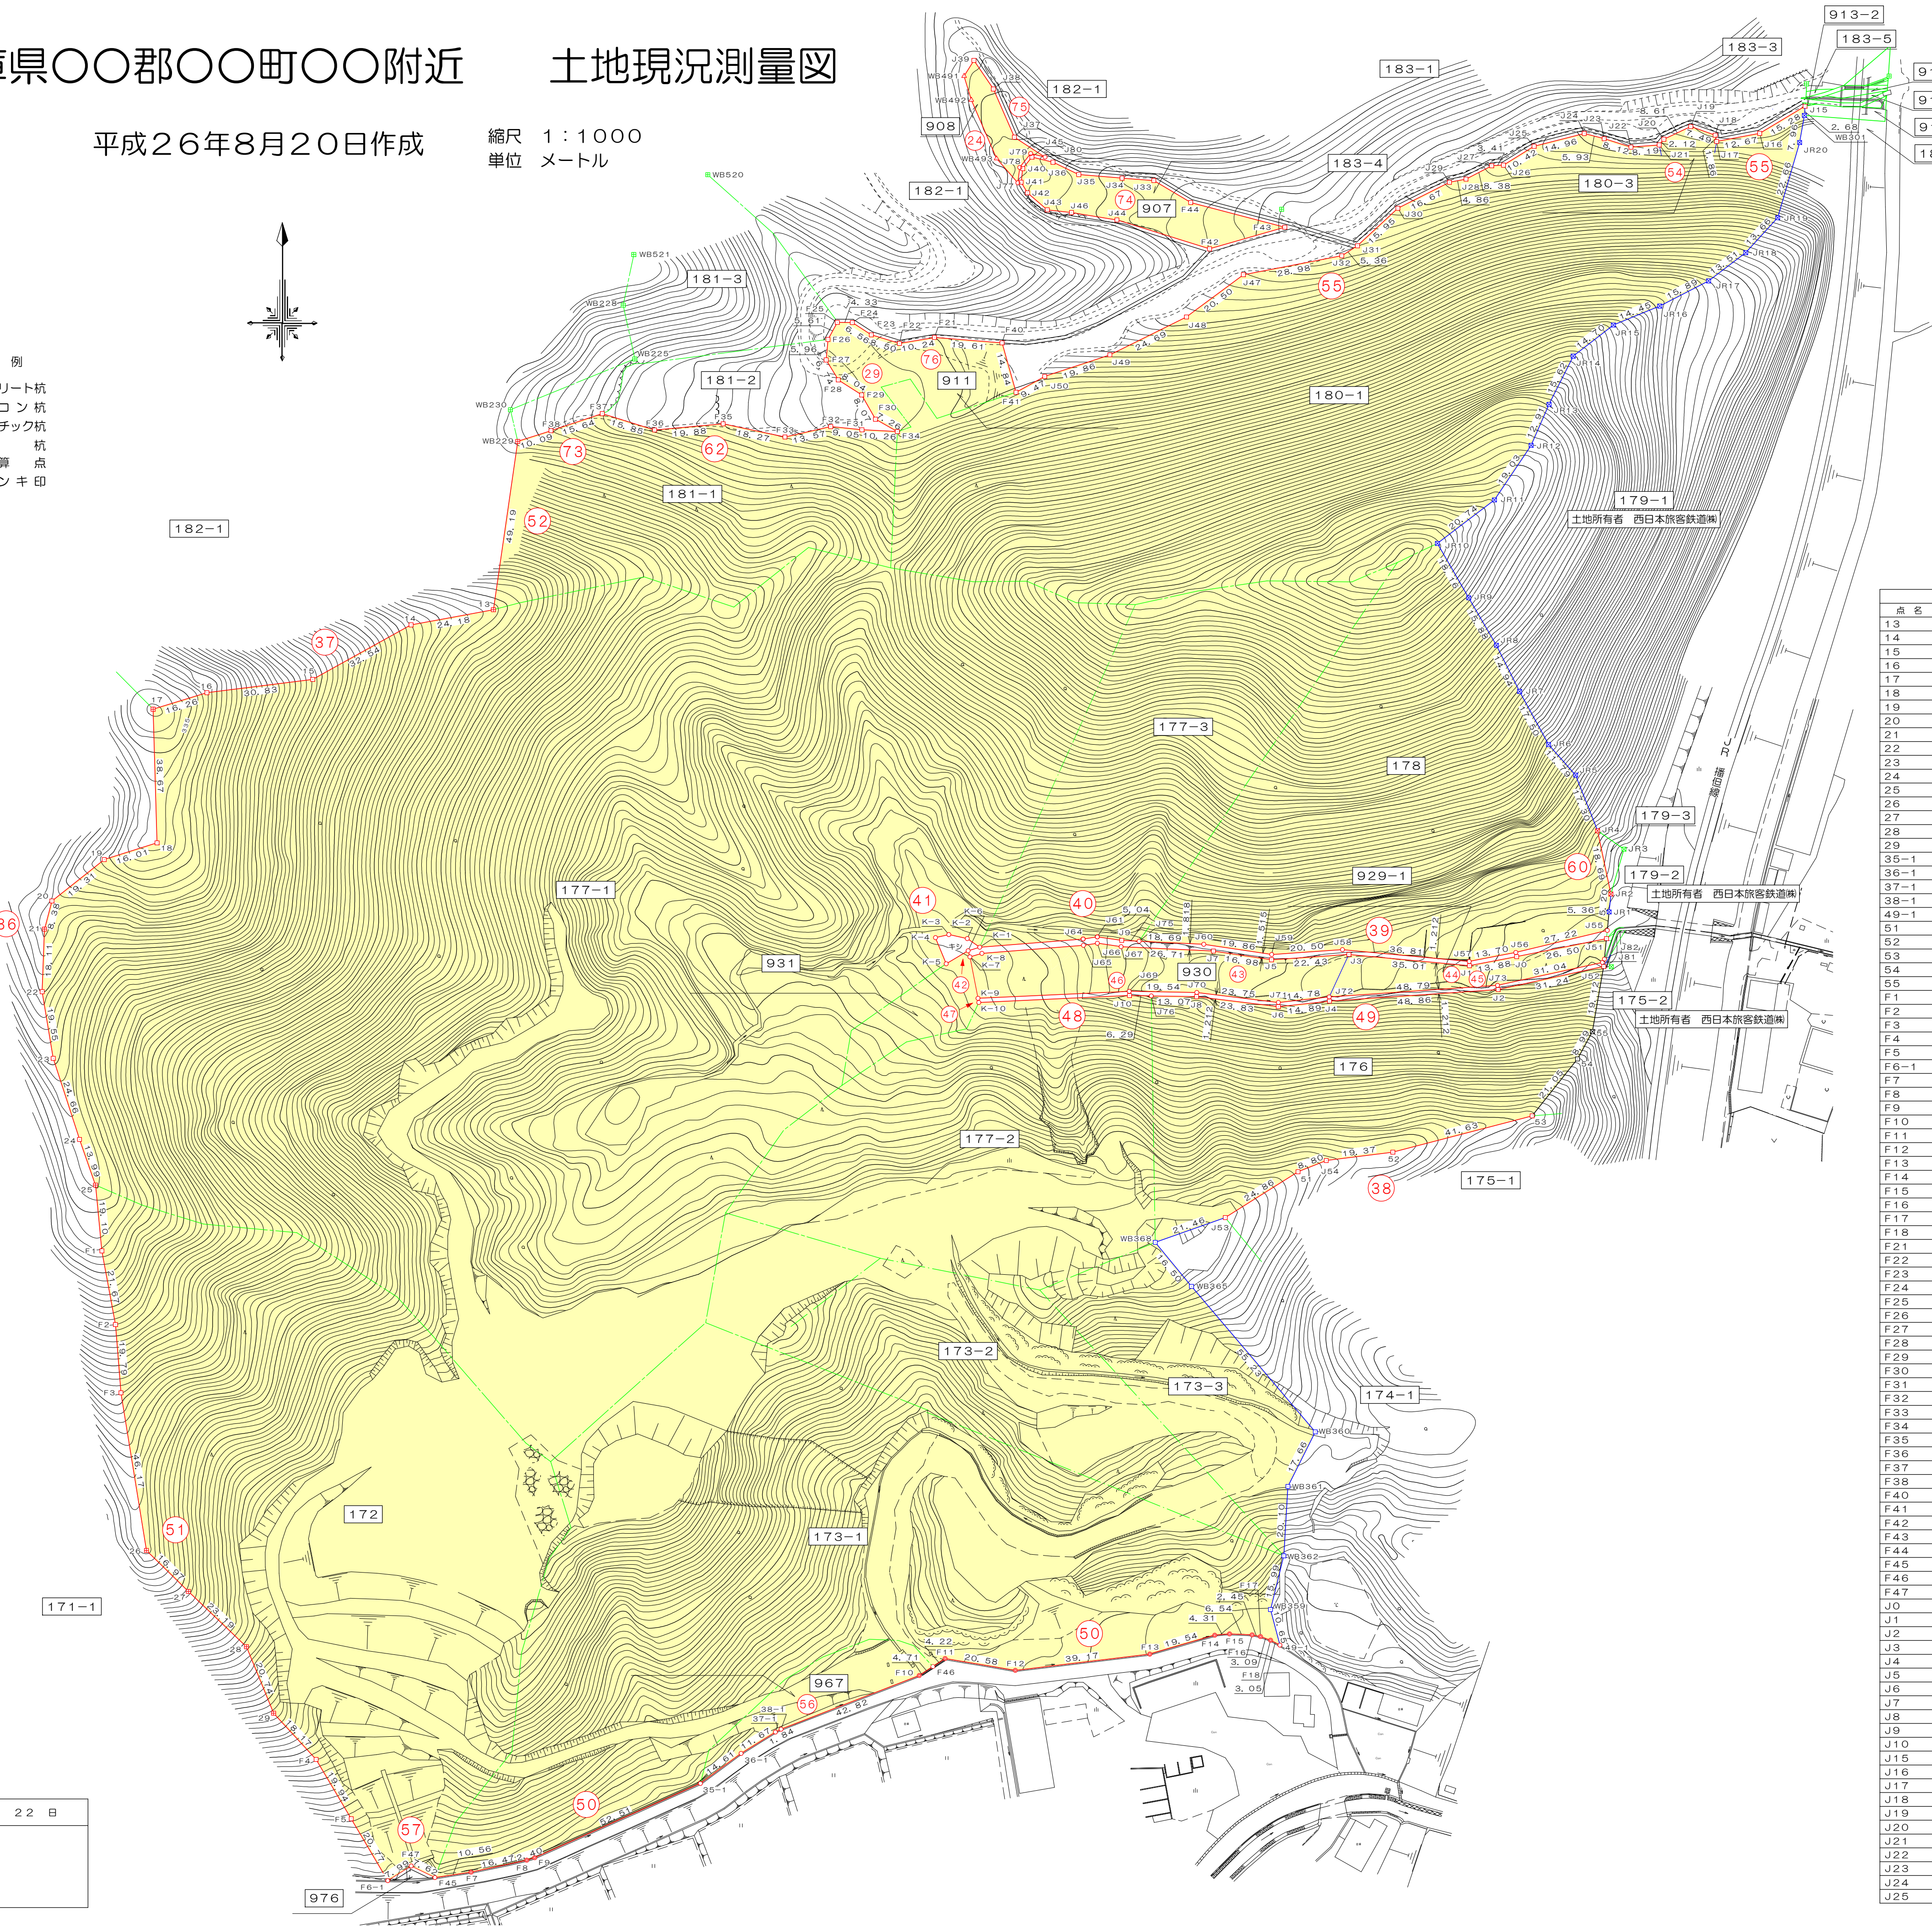

座 標 リ ス ト			座 標 リ ス ト		
点 名	X 座 標	Y 座 標	点 名	X 座 標	Y 座 標
13	-88536.836	41505.522	J26	-88408.246	41797.568
14	-88541.213	41481.733	J27	-88408.440	41794.164
15	-88556.995	41453.276	J28	-88412.295	41786.723
16	-88560.838	41422.684	J29	-88413.200	41781.942
17	-88565.602	41407.135	J30	-88420.711	41767.052
18	-88604.259	41408.283	J31	-88431.560	41755.348
19	-88609.091	41393.017	J32	-88434.455	41750.836
20	-88621.088	41377.877	J33	-88412.689	41696.462
21	-88629.199	41375.742	J34	-88412.005	41687.272
22	-88647.301	41375.055	J35	-88410.950	41674.770
23	-88666.588	41378.263	J36	-88407.389	41667.330
24	-88690.050	41385.865	J37	-88400.157	41656.177
25	-88703.260	41390.493	J38	-88386.232	41650.095
26	-88808.906	41405.213	J39	-88377.952	41644.459
27	-88820.780	41417.339	J40	-88409.259	41658.584
28	-88836.781	41434.134	J41	-88413.163	41658.111
29	-88855.989	41441.970	J42	-88416.256	41659.953
30-1	-88876.299	41565.384	J43	-88421.173	41665.678
36-1	-88867.624	41577.150	J44	-88424.090	41685.801
37-1	-88861.455	41587.061	J45	-88405.915	41661.228
38-1	-88860.620	41588.706	J46	-88421.957	41672.677
49-1	-88835.306	41732.941	J47	-88439.940	41722.373
51	-88899.400	41738.174	J48	-88452.161	41705.910
52	-88893.712	41765.576	J49	-88463.130	41683.783
53	-88883.228	41805.870	J50	-88469.350	41664.921
54	-88666.759	41818.983	J51	-88631.965	41827.358
55	-88658.866	41823.302	J52	-88640.016	41826.556
F1	-88722.274	41392.331	J53	-88712.639	41717.123
F2	-88743.586	41396.260	J54	-88696.147	41746.355
F3	-88763.321	41397.830	J55	-88629.577	41827.596
F4	-88869.363	41454.271	J56	-88635.969	41801.136
F5	-88865.533	41464.423	J57	-88638.565	41787.678
F6-1	-88904.424	41474.977	J58	-88635.148	41751.019
F7	-88901.980	41499.062	J59	-88636.555	41730.559
F8	-88898.505	41515.169	J60	-88633.599	41710.913
F9	-88897.785	41517.461	J61	-88631.452	41680.146
F10	-88845.090	41628.659	J64	-88632.072	41676.034
F11	-88840.187	41636.133	J65	-88633.897	41676.122
F12	-88843.609	41656.427	J66	-88633.289	41680.151
F13	-88838.912	41695.320	J67	-88634.287	41657.023
F14	-88833.444	41714.882	J68	-88647.199	41689.358
F15	-88833.052	41718.376	J70	-88647.535	41708.903
F16	-88833.340	41724.912	J71	-88650.426	41732.482
F17	-88833.826	41727.321	J72	-88648.829	41747.177
F18	-88834.892	41730.231	J73	-88645.483	41795.858
F21	-88458.095	41633.046	J75	-88632.714	41692.236
F22	-88459.818	41622.945	J76	-88648.521	41695.746
F23	-88457.316	41614.814	J77	-88412.510	41656.664
F24	-88453.759	41609.293	J78	-88408.554	41657.131
F25	-88453.726	41604.981	J79	-88404.215	41660.641
F26	-88458.654	41602.267	J80	-88404.905	41663.499
F27	-88464.591	41601.742	J81	-88638.856	41826.188
F28	-88470.346	41605.251	J82	-88637.898	41826.767
F29	-88474.701	41612.015	JR1	-88624.242	41828.128
F30	-88481.727	41615.999	JR2	-88619.065	41828.644
F31	-88484.790	41612.071	JR4	-88600.774	41824.798
F32	-88483.860	41603.062	JR5	-88584.683	41818.425
F33	-88486.880	41589.831	JR6	-88575.844	41810.619
F34	-88485.303	41622.324	JR7	-88560.470	41802.241
F35	-88483.056	41571.961	JR8	-88547.121	41795.533
F36	-88484.841	41552.154	JR9	-88533.402	41787.529
F37	-88480.118	41537.021	JR10	-88517.654	41778.469
F38	-88485.062	41522.181	JR11	-88505.090	41794.970
F40	-88459.665	41652.595	JR12	-88489.284	41805.569
F41	-88473.948	41656.640	JR13	-88477.454	41810.749
F42	-88432.457	41712.614	JR14	-88463.481	41817.744
F43	-88426.211	41734.345	JR15	-88454.481	41829.369
F44	-88419.049	41707.126	JR16	-88449.014	41842.752
F45	-88903.523	41488.609	JR17	-88441.725	41856.874
F46	-88842.505	41632.600	JR18	-88433.549	41867.641
F47	-88900.180	41481.756	JR19	-88423.458	41876.855
J0	-88637.158	41801.370	JR20	-88401.703	41883.200
J1	-88639.788	41787.738	K-1	-88634.442	41646.148
J2	-88646.686	41796.030	K-2	-88631.948	41642.544
J3	-88636.539	41752.879	K-3	-88630.789	41637.202
J4	-88650.037	41747.284	K-4	-88631.679	41633.355
J5	-88639.078	41730.495	K-5	-88639.222	41636.442
J6	-88651.646	41732.474	K-6	-88635.483	41642.789
J7	-88635.551	41713.706	K-7	-88637.230	41643.299
J8	-88648.746	41708.819	K-8	-88636.219	41646.766
J9	-88632.475	41687.197	K-9	-88649.223	41645.644
J10	-88648.413	41689.453	K-10	-88650.423	41645.879
J15	-88391.188	41884.768	WB229	-88488.147	41512.565
J16	-88399.050	41871.659	WB301	-88393.862	41884.591
J17	-88401.393	41859.203	WB359	-88526.010	41730.215
J18	-88399.569	41858.805	WB360	-88774.618	41743.163
J19	-88397.090	41851.737	WB361	-88790.412	41735.254
J20	-88400.748	41843.941	WB362	-88810.483	41734.061
J21	-88402.397	41842.601	WB365	-88732.542	41707.373
J22	-88403.031	41834.433	WB368	-88719.792	41696.885
J23	-88400.589	41826.681	WB491	-88382.483	41641.630
J24	-88399.094	41820.942	WB492	-88389.393	41643.708
J25	-88402.780	41806.440	WB493	-88406.351	41651.022

図面作成 平成 27 年 2 月 22 日
大阪市西区江戸堀3丁目7番13号
(三輪第3ビル3階)
土地家屋調査士・測量士 吉田 龍太郎
調査士：登録大阪第2335号 測量士：登録第H7-1481号
TEL 06-6445-4422・FAX 06-6445-4423